


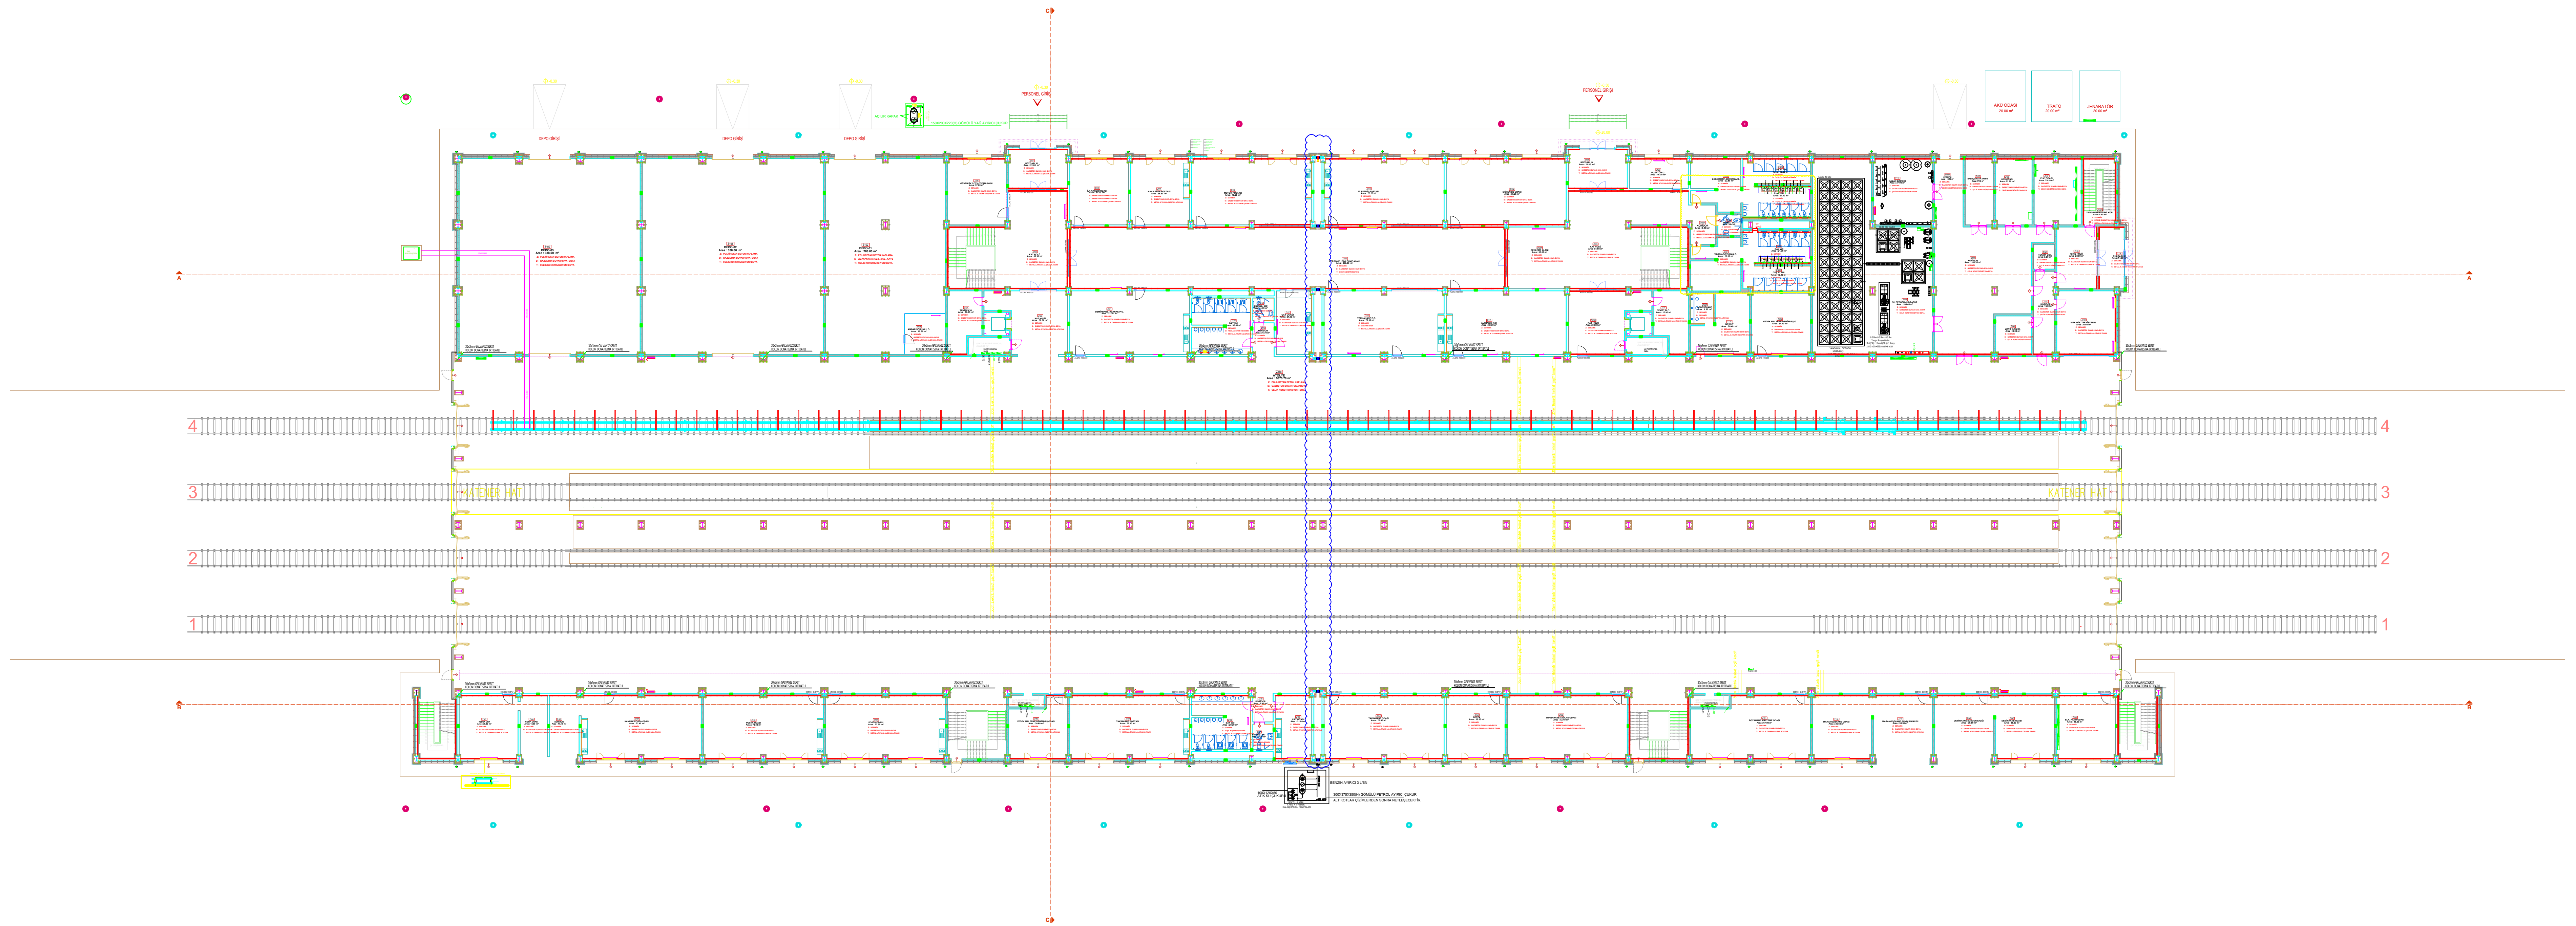

ZEMİN KAT PLANI ÖLÇEK:1/100



